

MUNICIPALITY OF ANCHORAGE



Community Development Department

Phone: 907-343-7931

Fax: 907-343-7927

Mayor Dan Sullivan

Title 21 Code Selection

For review and approval of my project, premise extension of Norton Sound Seafood House,
I choose to be regulated by:

☒ "Old" Title 21 (expires December 31, 2014)

☐ "New" Title 21 (becomes effective January 1, 2014)

I understand that my application will be reviewed and acted on using the provisions of the code version I have selected, and that this selection is final.*

Laura J. VanDaniker

Signature of Petitioner or Petitioner's Representative

5/21/2015

Date

Laura J. VanDaniker, Senior Manager, Licensing
Printed Name

*Should the petitioner wish to switch the applicable version of code at any time after this form is submitted, a new application is required and new application fees will be assessed. The case will then be scheduled as a new application in accordance with the cut-off date schedule.

For office use only:

2015-0032 P2C 7-14-15

Permit/Case Number

10/1/13



LAURA J. VANDANIKER
Senior Manager, Licensing
Tel: 240.694.4865 | Fax: 240.694.4635
E-mail: laura.vandaniker@hmshost.com

May 21, 2015

VIA FEDERAL EXPRESS

Francis D. McLaughlin
Senior Planner
Municipality of Anchorage, Planning Division
4700 Elmore Road
Anchorage, AK 99519-6650

**RE: Host International, Inc. d/b/a Norton Sound Seafood House
Premises Address: Anchorage International Airport, Anchorage, AK 99502
License: Beverage Dispensary Tourism AS 04.11.400(d)
License No.: 4988
Amended Request for Premise Extension**

Dear Francis:

Pursuant to our Request for Premise Extension submitted on March 4, 2015 for Norton Sound Seafood House at Anchorage International Airport, Host International, Inc. hereby wishes to amend their original request due to a change in the proposed floor plan diagram.

Accordingly, enclosed please find one (1) original and fifteen (15) copies of the following documents for submission to the Anchorage Assembly:

- Letter of Request
- Title 21 Code Selection Form
- New Proposed Floor Plan Diagram of Norton Sound Seafood House

Please note that check #03727973 in the amount of \$1,080.00, for the premise extension fee, was sent on March 4, 2015, with the original request for premise extension.

If you require additional information, please feel free to contact me.

Thank you for your kind assistance in this matter!

Sincerely,


Laura Vandaniker

Enclosures



LAURA J. VANDANIKER
Senior Manager, Licensing
Tel: 240.694.4865 | Fax: 240.694.4635
E-mail: laura.vandaniker@hmshost.com

May 21, 2015

VIA FEDERAL EXPRESS

Assembly
Municipal Clerk's Office
632 W. 6th Avenue, Suite 250
Anchorage, AK 99501

RE: Host International, Inc. d/b/a Norton Sound Seafood House
Premises Address: Anchorage International Airport, Anchorage, AK 99502
License: Beverage Dispensary Tourism AS 04.11.400(d)
License No.: 4988
Request for Premise Extension

Dear Assembly Members:

Host International, Inc. ("Host"), a food and beverage concessionaire, currently holds Beverage Dispensary Tourism License #4988 to sell alcoholic beverages at Norton Sound Seafood House located on Concourse C at Anchorage International Airport (the "Airport").

Host opened Norton Sound Seafood House ("Norton Sound") in November 2010. Widely known for their locally caught, fresh seafood, Norton Sound brings a true Alaskan experience to passengers traveling through the Airport.

In order to increase tourism, as well as handle the constant influx of delayed passengers and airport workers through the Airport, Host would like to expand the licensed premise of Norton Sound to provide additional pre-security seating for its patrons.


We hereby request that the Assembly grant us approval to add an additional 236 square feet to the existing premise, to include 24 additional seats. No other changes will be made to Norton Sound.

We appreciate the Assembly considering our request for this premise extension.

Sincerely,

Laura J. VanDaniker
Senior Manager, Licensing

DRAFT FLOOR PLAN-NORTON SOUND PRE-SECURITY REVISION
 SCALE: 1/4"=1'-0" (24x36 FORMAT) SCALE: 1/8"=1'-0" (30" RIFT FORMAT)

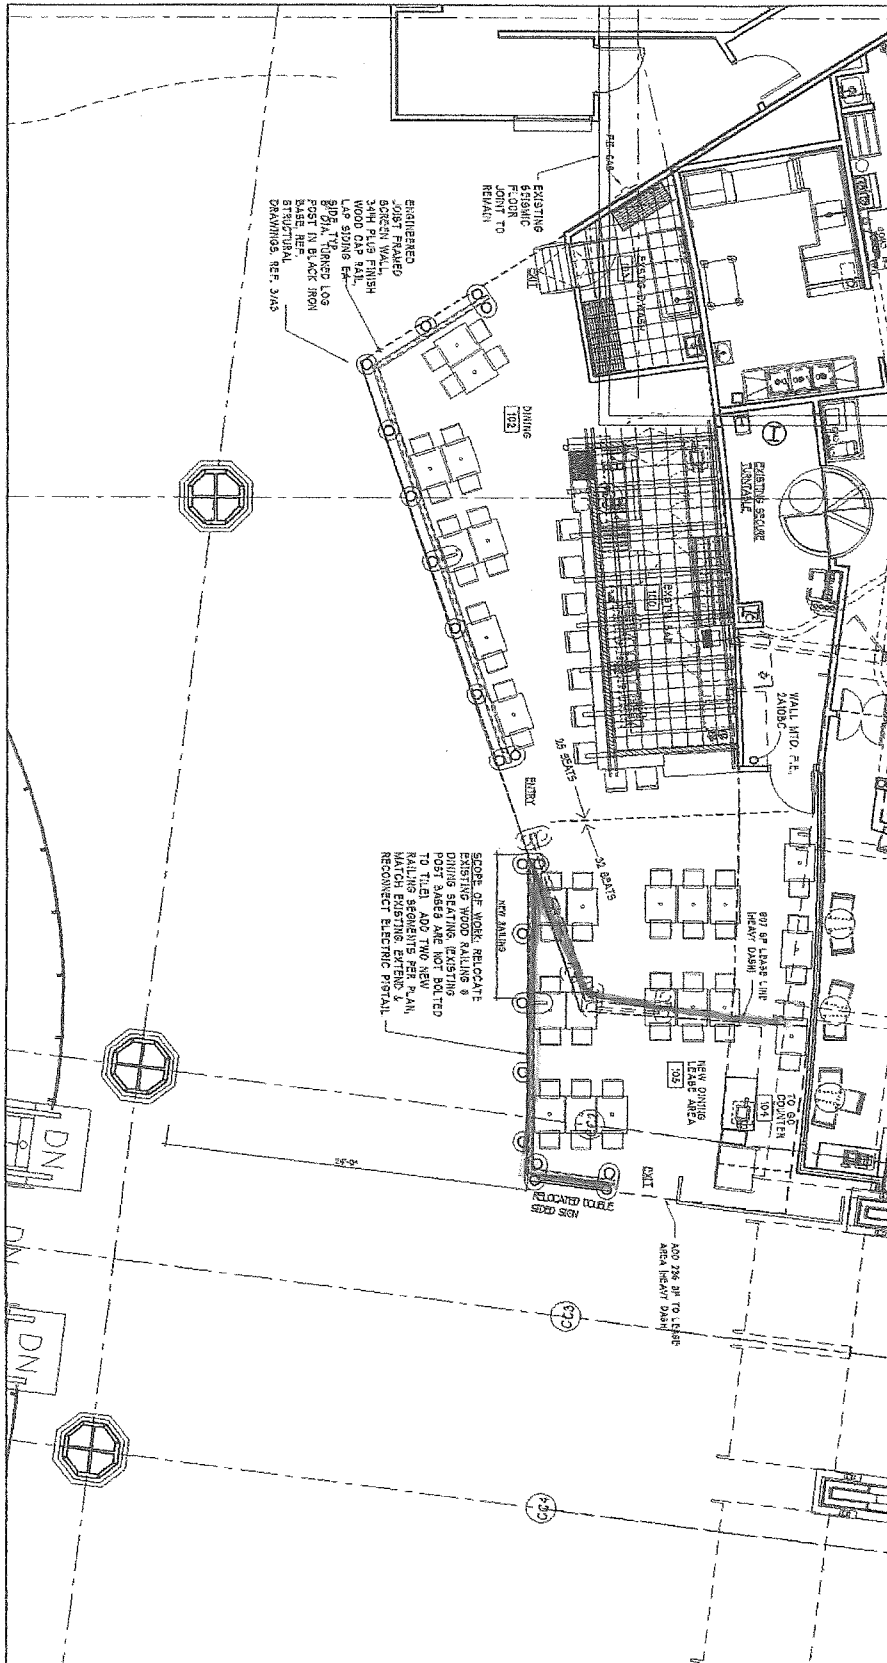

<p>A1</p> <p>SHEET NUMBER</p>	<p>PROJECT: HMS Host: Norton Sound Restaurant Pre-Security Dining Area Expansion Ted Stevens Anch. Intnt'l. Airport Anchorage, Alaska</p>	<p>DATE: 10/10/2010 DRAWN BY: J. A. J. 10/10/2010 CHECKED BY: J. A. J. 10/10/2010 SCALE: 1/4"=1'-0" (24x36 FORMAT)</p>	<p>PROJECT: HMS Host: Norton Sound Restaurant Pre-Security Dining Area Expansion Ted Stevens Anch. Intnt'l. Airport Anchorage, Alaska</p>	<p>Benchmark Architecture</p> <p>P.O. Box 220247 Anchorage, Alaska 99502 (907) 242-4100 phone BenchmarkArch@gmail.com</p>	
--------------------------------------	--	---	--	--	--	--	--